


CORNER RECORD

Agency Index Bk. 20 Pg 80
Document Number 20180067

City of Rocklin County of Placer, California
Brief Legal Description Radius point at centerline of Elmwood Court, L Maps 92

CORNER TYPE

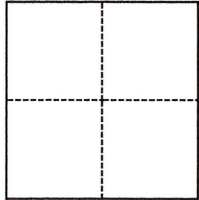

☐ Government Corner ☐ Control
☐ Meander ☒ Property
☐ Rancho ☐ Other

Date of Survey June 21, 2018

COORDINATES (Optional)

N. E.

Elevation

Units ☐ Metric ☐ U.S. Survey Foot

Horizontal Datum

Zone Epoch Date

Vertical Datum

☐ Complies with Public Resources Code §§8801-8819

☐ Complies with Public Resources Code §§8890-8902

SEC 30, T.11N., R.7.E.

PLS Act Ref.: ☐ 8765(d) ☒ 8771 ☐ 8773 ☐ Other:

Corner/
Monument: ☐ Left as found ☐ Established ☐ Rebuilt ☐ Pre-Construction
☐ Found and tagged ☒ Reestablished ☐ Referenced ☒ Post-Construction

Narrative of corner identified and monument as found, set, reset, replaced, or removed:


☒ See sheet #2 for description(s):

SURVEYOR'S STATEMENT

This Corner Record was prepared by me or under my direction in conformance with

the Professional Land Surveyors' Act on July 3, 2018

Signed [Signature] P.L.S. or R.C.E. No. 6947

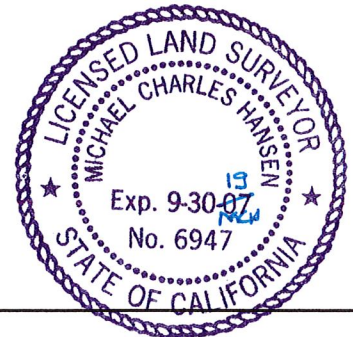

COUNTY SURVEYOR'S STATEMENT

This Corner Record was received

and examined and filed July 11, 2018


Signed [Signature] P.L.S. or R.C.E. No. 6584

Title County Surveyor


County Surveyor's Comment



BOOK 20 CORNER RECORDS, PAGE 80

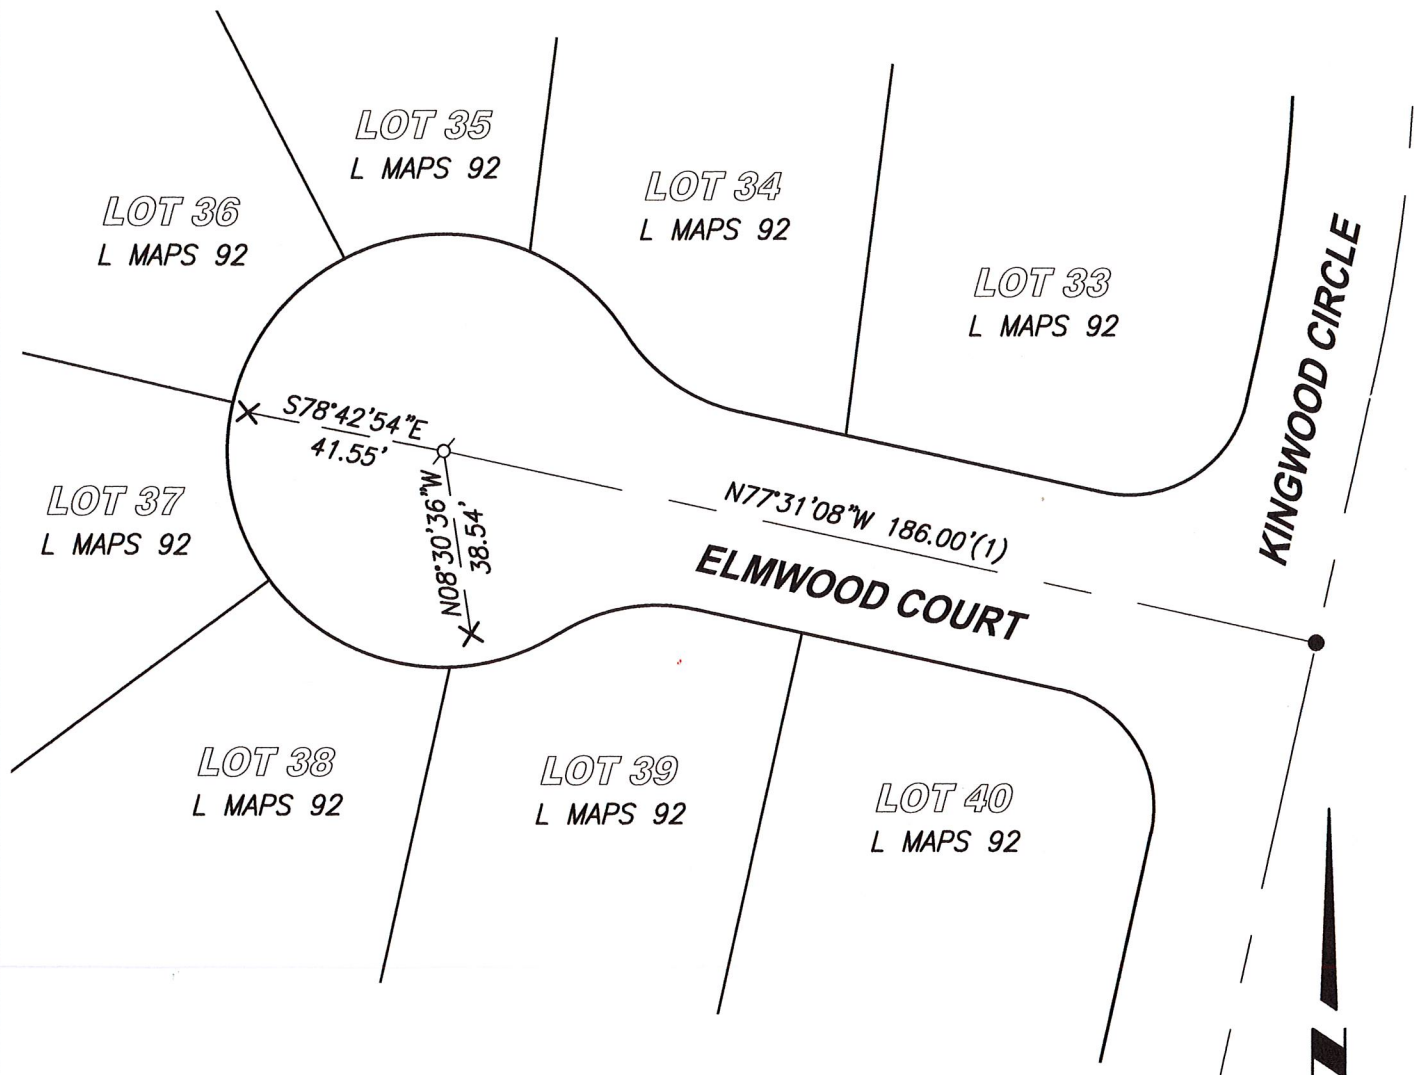**LEGEND**

- X - - - SET CUT CROSS IN SIDEWALK AS REFERENCE POINT
- O - - - FOUND $\frac{3}{4}$ " IRON PIPE WITH DILAPIDATED PLASTIC CAP (1);
AFTER RE-PAVING SET RAILROAD SPIKE "LS 6947"
- - - - FOUND $\frac{3}{4}$ " IRON PIPE WITH DILAPIDATED PLASTIC CAP (1)
- (1) - - - RECORD DATA PER L MAPS 92

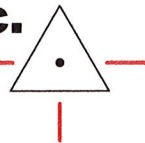CenterPoint Engineering, Inc.**Civil Engineering & Land Surveying**1217 Pleasant Grove Blvd. Suite 130 • Roseville, CA • 95678
Phone: 916-773-4006 Fax: 916-773-4498

DRAWN BY: BB

CHECKED BY: MH

SHEET: 2 OF 2

SCALE: 1" = 40'

DATE: 7-3-2018

FILE: K:\195700\SURVEY\CORNER RECORDS.DWG